


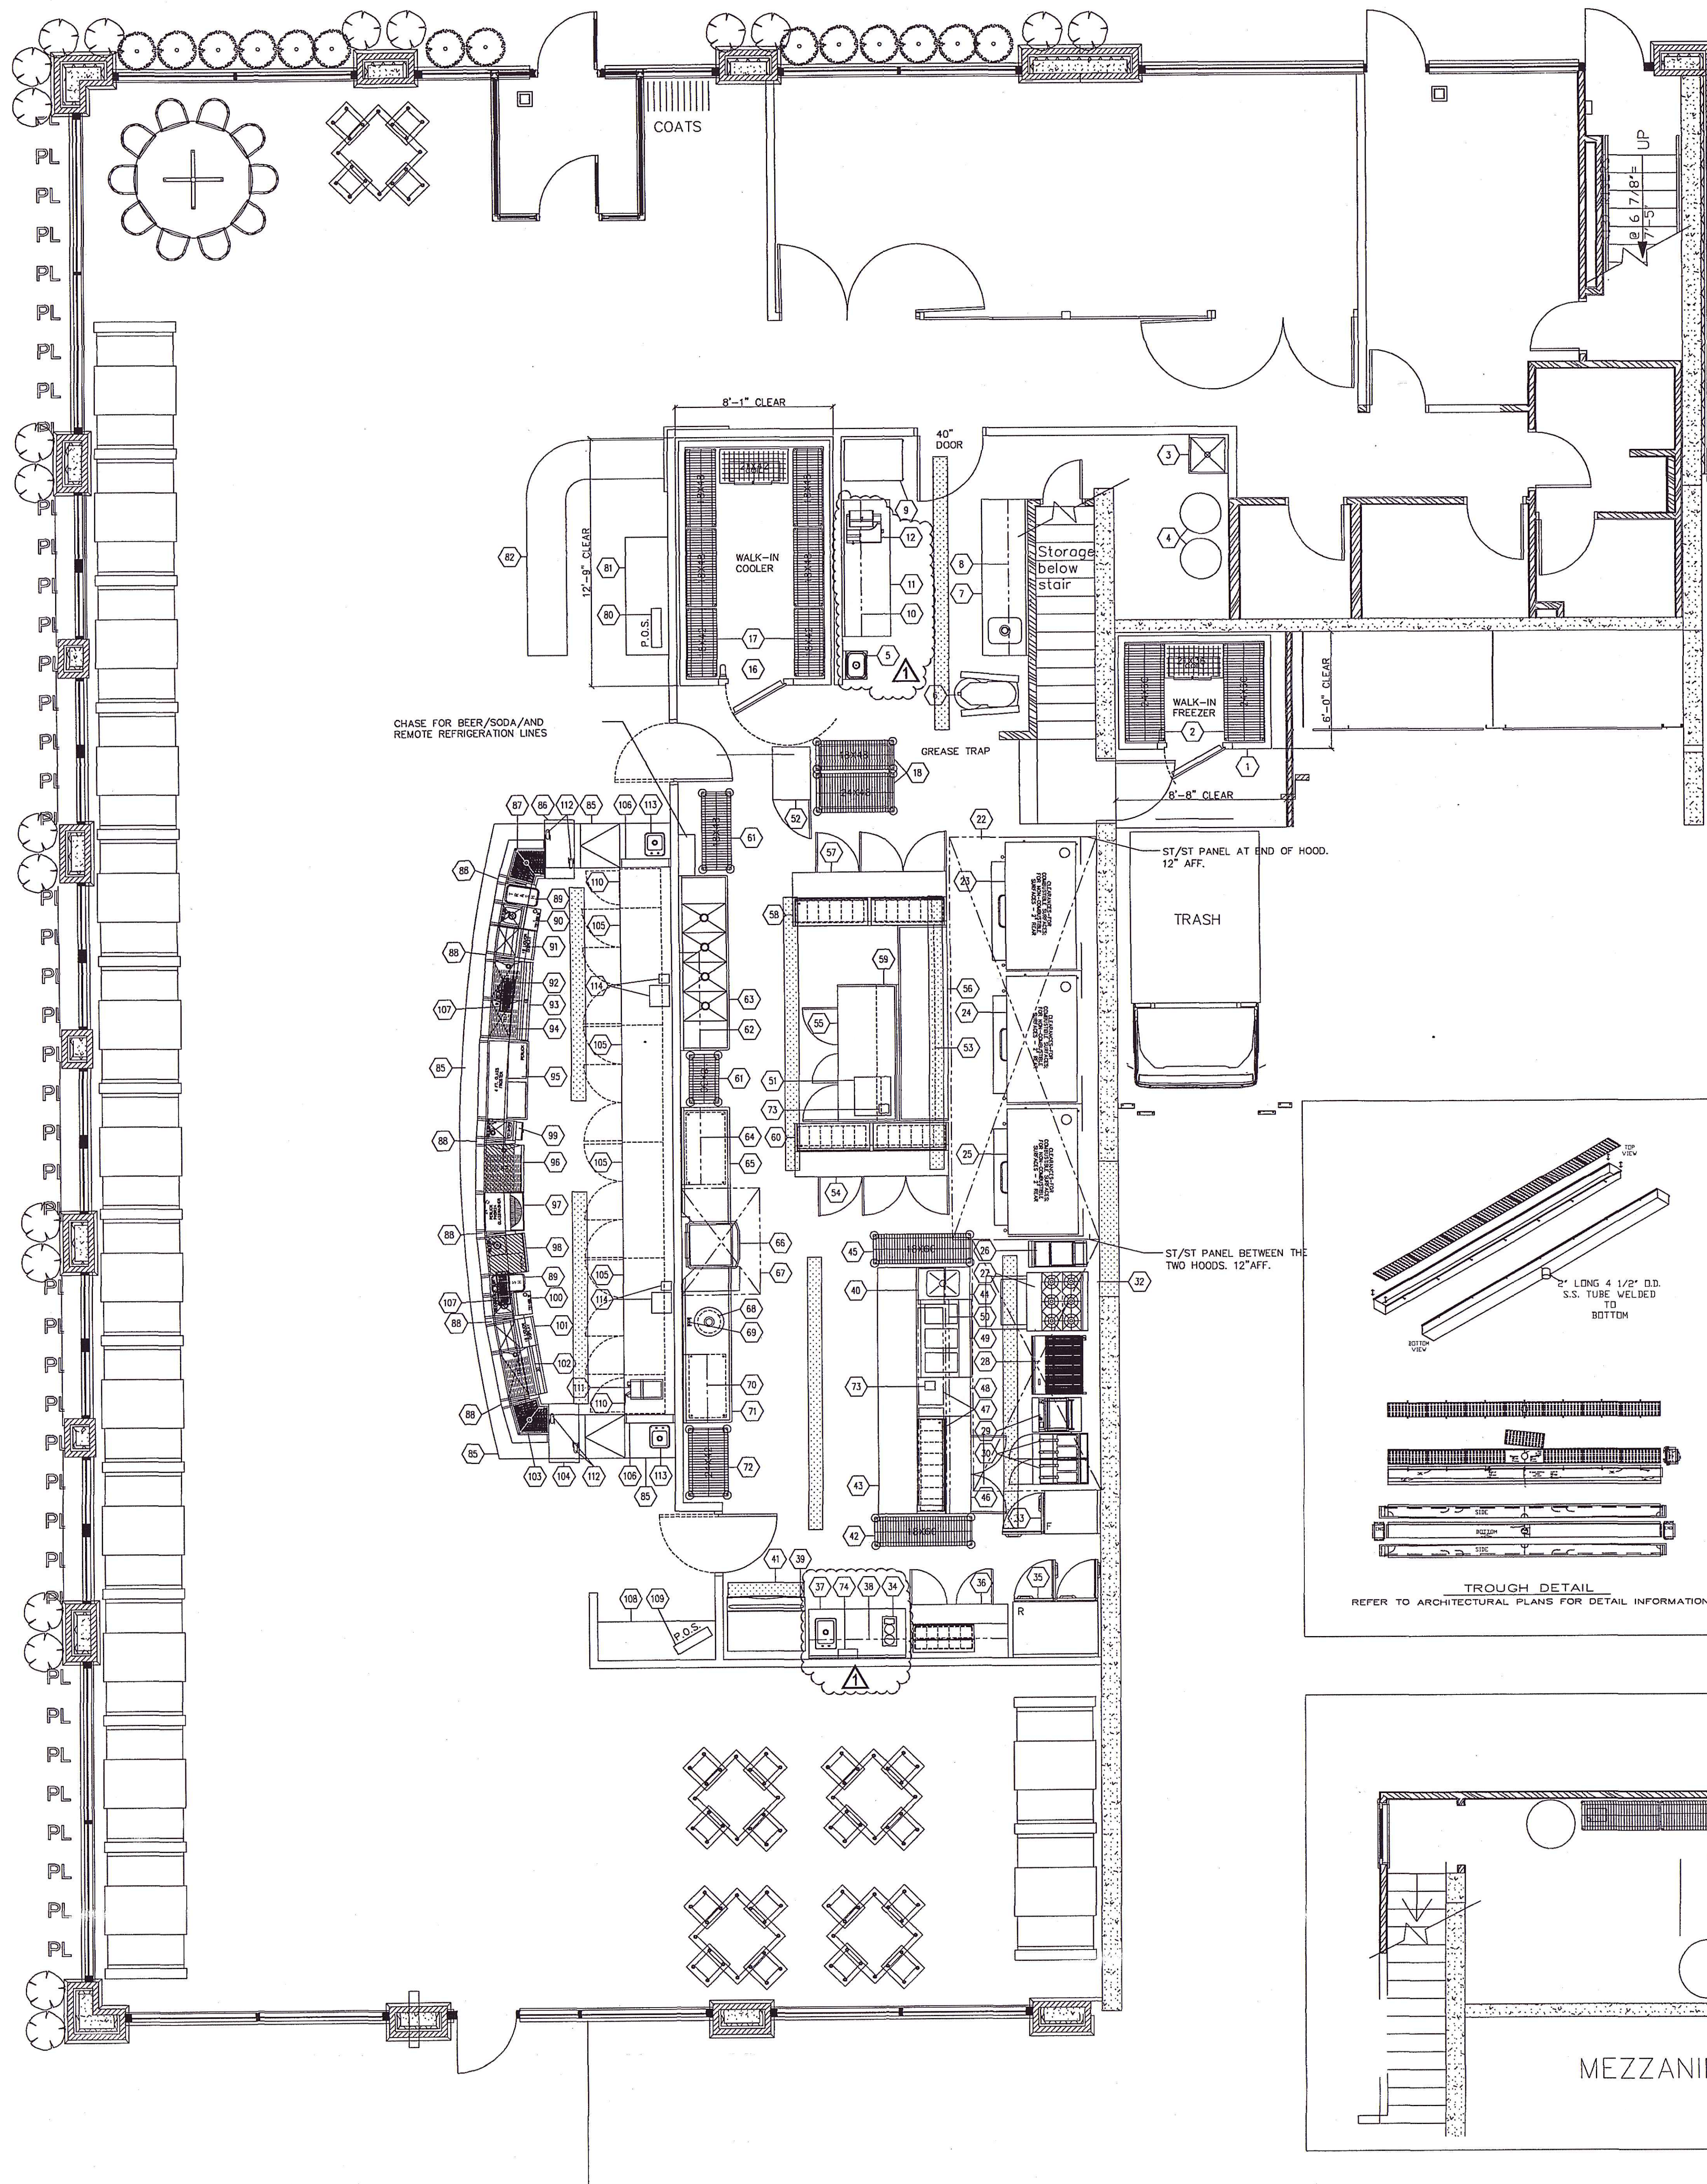

NOTE:

GENERAL CONTRACTOR TO PROVIDE DUMPSTER FOR THE DISPOSAL AND REMOVAL OF ALL KITCHEN EQUIPMENT GARBAGE AND PACKAGING PRODUCED ON SITE.

GENERAL CONTRACTOR TO PROVIDE WALL BACKING FOR ALL WALL SHELVES.

GENERAL CONTRACTOR TO PROVIDE ALL PENETRATIONS THROUGH FLOORS, WALLS AND ROOF. ALSO PROVIDE SEALING OF PENETRATIONS UPON INSTALLATION.

GENERAL CONTRACTOR TO PROVIDE MINIMUM 40" X 84" DOOR FOR DELIVERY OF FOOD SERVICE EQUIPMENT.



GENERAL CONTRACTOR TO VERIFY ROUGH-IN MECHANICAL REQUIREMENTS FOR ALL EXISTING EQUIPMENT.

GENERAL CONTRACTOR TO BE RESPONSIBLE FOR VENTILATION OF WALK-IN COOLER/FREEZER FOLLOWING ANY FLOOR WORK.

WALL CONSTRUCTIONS BY G.C. AS PER LOCAL FIRE CODES.

Kitchen Equipment List	
Item	Description
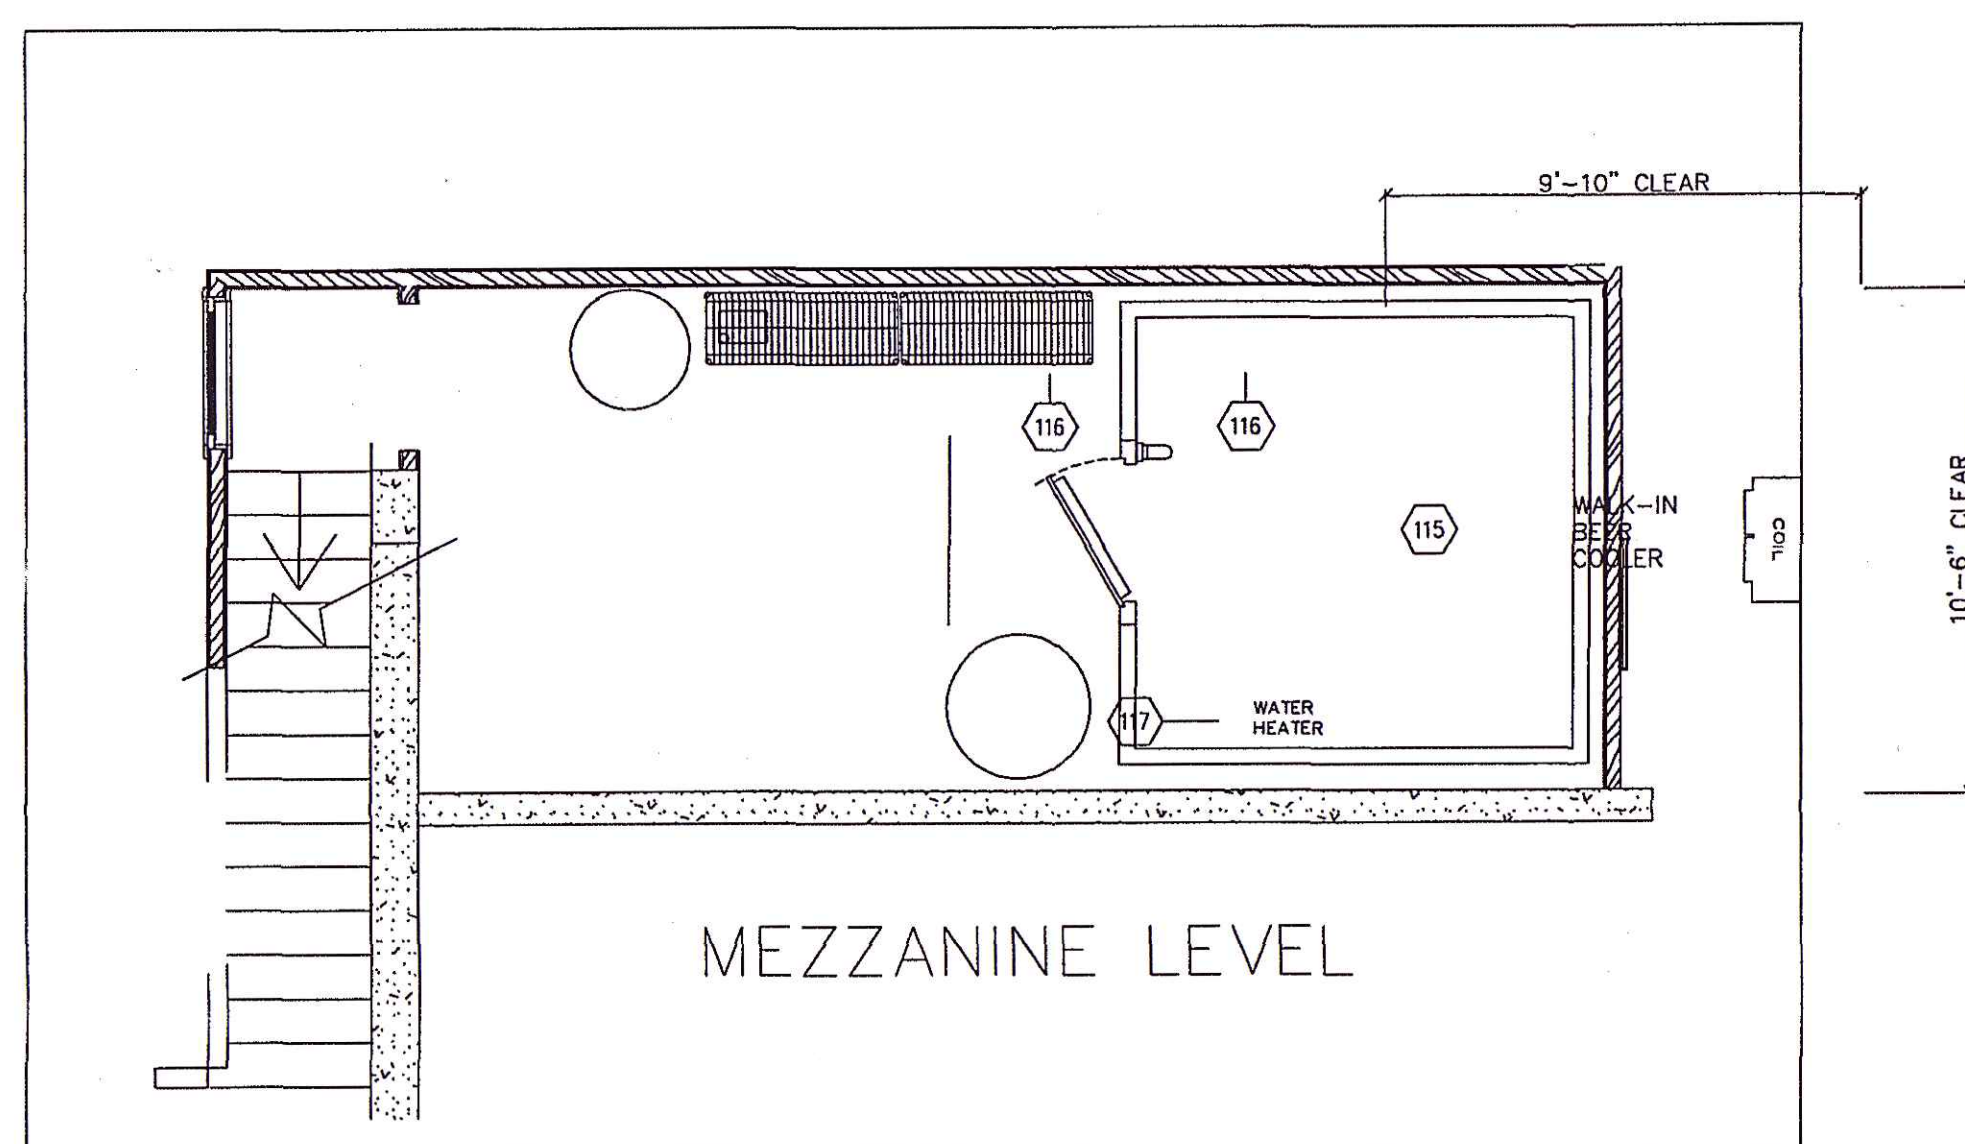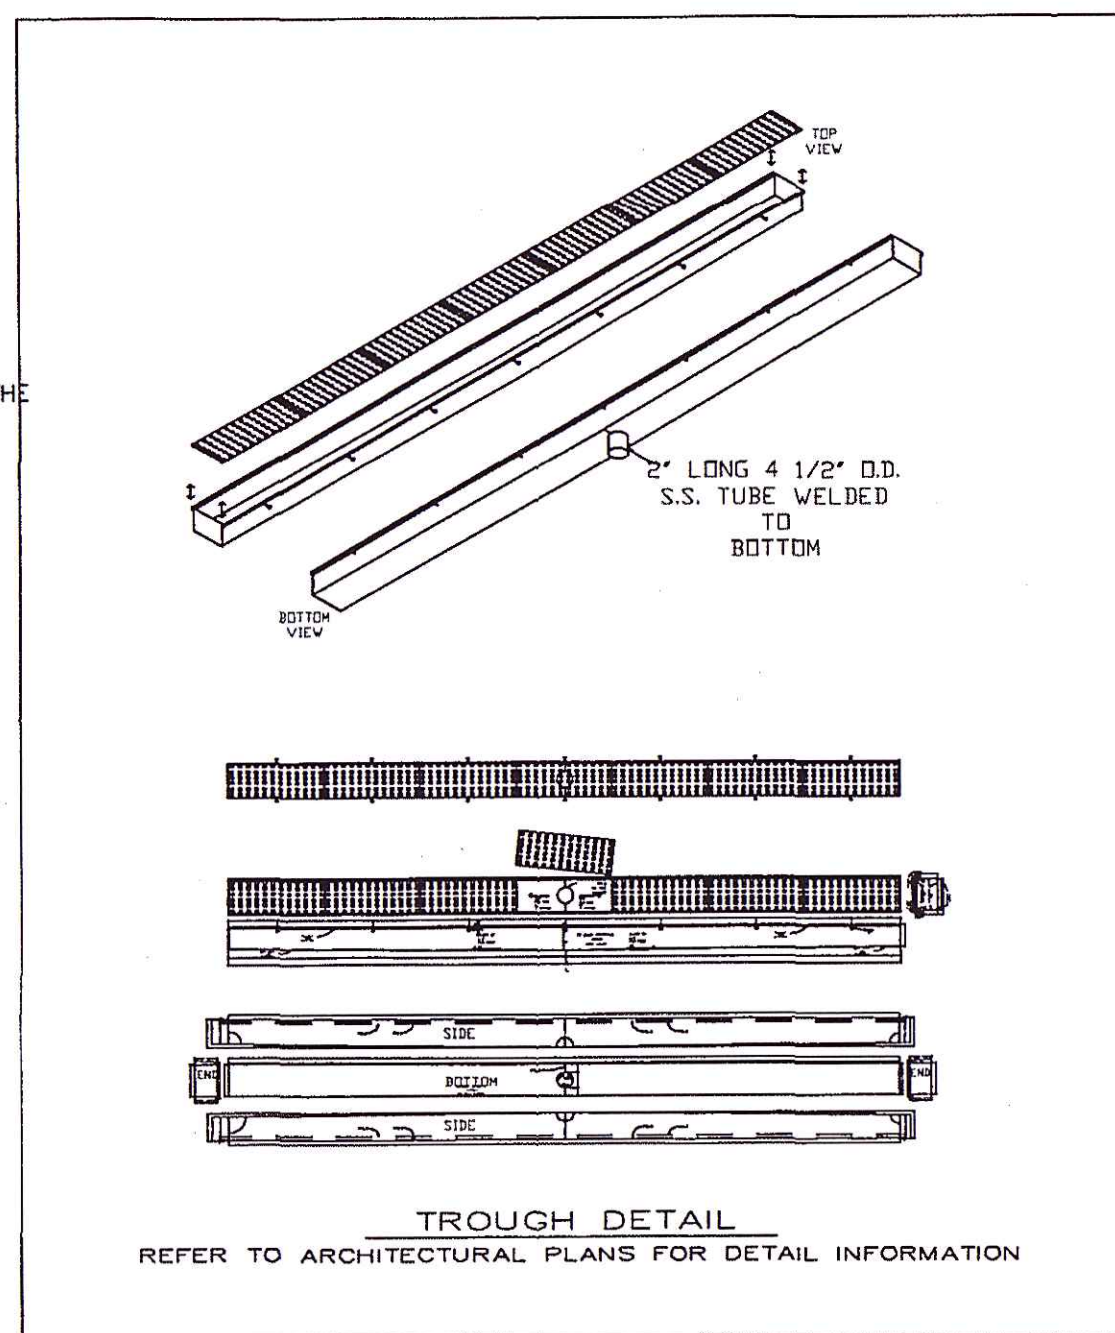

attitude makes the positive difference.

Boelter

11100 W. Silver Spring Road
Milwaukee, WI 53225
Phone - 414-461-3400
Fax - 414-535-4908
E-Mail - contract@boelter.com

THIS DRAWING IS THE PROPERTY OF THE BOELTER COMPANIES AND IS LOANED SUBJECT TO THE CONDITION THAT IT IS NOT MODIFIED, REVISED, REPRODUCED OR DISTRIBUTED IN WHOLE OR IN PART, DIRECTLY OR INDIRECTLY, EXCEPT WITH THE CONSENT OF AND UNDER THE SUPERVISION OF THE BOELTER COMPANIES.

SCALE: 1/4" = 1'-0"

Sheet

FOOD SERVICE EQUIPMENT PLAN

Project

Ricardo's Pizza

Revisions

1 August 9, 2006

Issue Date

June 05, 2006

Drawn By

MS/JPAL

Sheet No.

K1

	10-2-19
	10-3-19
	10-21-19
	10-25-19

architectural solutions
643 EAST ERIE STREET
MILWAUKEE, WI. 53202
414.273.6637
FAX 273.6638
www.rennerarchitects.com

	Date: 9-6-19
	Job #:
Scale:	Sheet:
Checked By: JN Drawn By: CL	

